



**RODERICK E. MYRICK**  
 LICENSE  
 No. 56969  
 Digitally signed by  
 Roderick Myrick  
 State of Florida  
 Professional Engineer  
 Date: 2024.04.16  
 10:26:37 -04'00'

Roderick  
 Myrick

REVISIONS			
DATE	DESCRIPTION	DATE	DESCRIPTION



RODERICK MYRICK, P.E.  
 P.E. LICENSE NUMBER 56969  
 AE ENGINEERING, INC.  
 219 N. NEWMAN STREET, 4TH FLOOR  
 JACKSONVILLE, FL - 32202  
 CERTIFICATE OF AUTHORIZATION: 27212

CENTURY VILLAGE		
ROAD NO.	COUNTY	FINANCIAL PROJECT ID
	BROWARD	

**PROJECT LAYOUT**

SHEET NO.
4

THE OFFICIAL RECORD OF THIS SHEET IS THE ELECTRONIC FILE DIGITALLY SIGNED AND SEALED UNDER RULE 61G15-23.004, F.A.C.

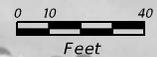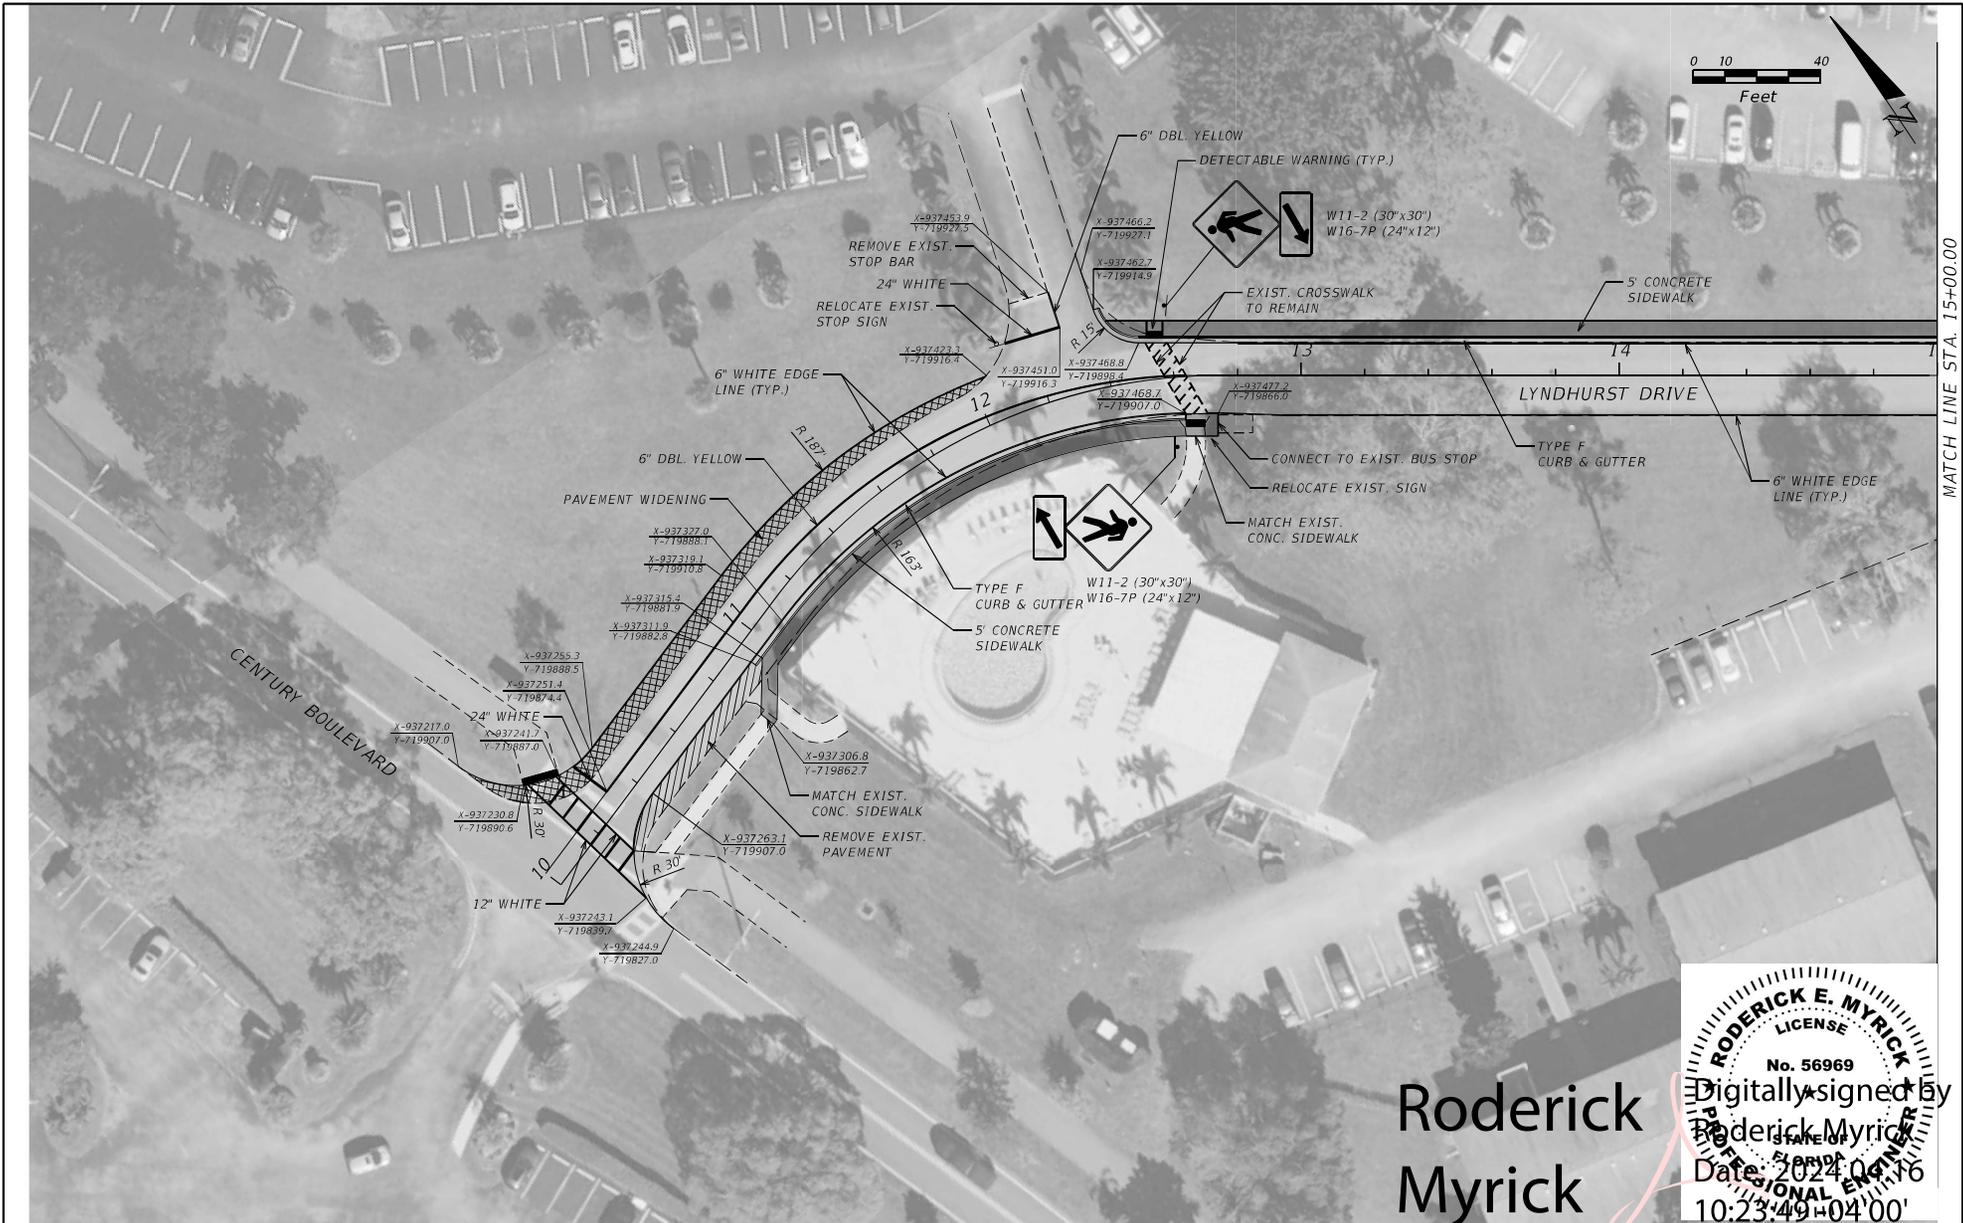

Roderick Myrick

REVISIONS			
DATE	DESCRIPTION	DATE	DESCRIPTION

RODERICK MYRICK, P.E.  
 P.E. LICENSE NUMBER 56969  
 AE ENGINEERING, INC.  
 219 N. NEWMAN STREET, 4TH FLOOR  
 JACKSONVILLE, FL - 32202  
 CERTIFICATE OF AUTHORIZATION: 27212

CENTURY VILLAGE		
ROAD NO.	COUNTY	FINANCIAL PROJECT ID
	BROWARD	

PLAN 01

SHEET NO.
5

MATCH LINE STA. 15+00.00 THE OFFICIAL RECORD OF THIS SHEET IS THE ELECTRONIC FILE DIGITALLY SIGNED AND SEALED UNDER RULE 61G15-23.004, F.A.C.



Roderick Myrick

Digitally signed by Roderick Myrick  
 Date: 2024.04.10 10:23:19 -0400

MATCH LINE STA. 15+00.00

MATCH LINE STA. 21+11.00

THE OFFICIAL RECORD OF THIS SHEET IS THE ELECTRONIC FILE DIGITALLY SIGNED AND SEALED UNDER RULE 61G15-23.004, F. A. C.


REVISIONS			
DATE	DESCRIPTION	DATE	DESCRIPTION

RODERICK MYRICK, P.E.  
 P.E. LICENSE NUMBER 56969  
 AE ENGINEERING, INC.  
 219 N. NEWMAN STREET, 4TH FLOOR  
 JACKSONVILLE, FL - 32202  
 CERTIFICATE OF AUTHORIZATION: 27212

CENTURY VILLAGE		
ROAD NO.	COUNTY	FINANCIAL PROJECT ID
	BROWARD	000000-0-15-40


PLAN 02

SHEET NO.
6

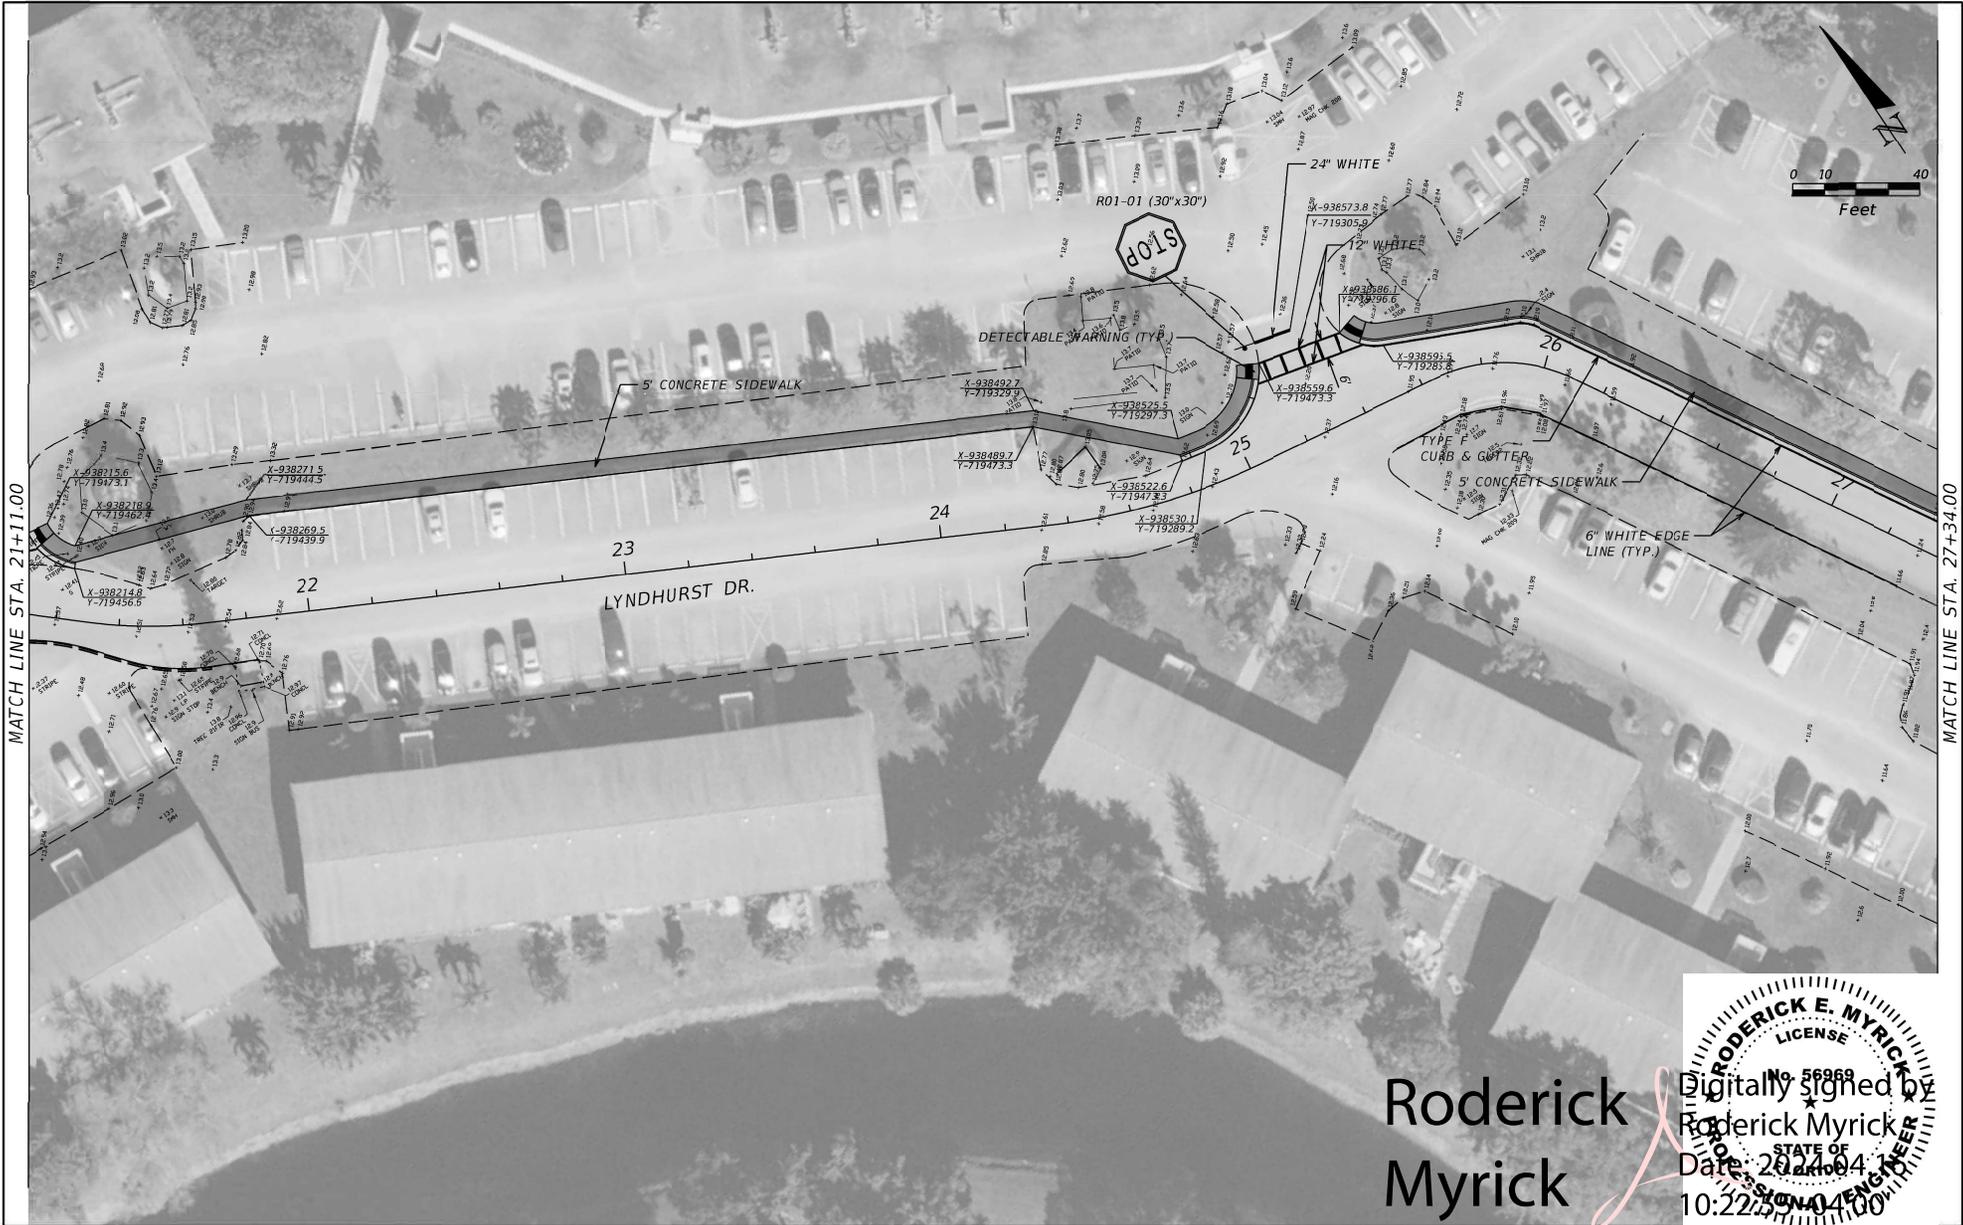

MATCH LINE STA. 21+11.00

MATCH LINE STA. 27+34.00

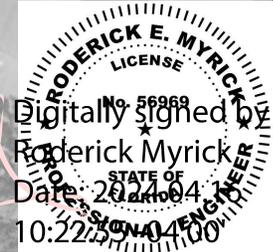

Roderick Myrick

Digitally signed by Roderick Myrick  
 Date: 2024.04.10 10:22:25 -0400

REVISIONS			
DATE	DESCRIPTION	DATE	DESCRIPTION



RODERICK MYRICK, P.E.  
 P.E. LICENSE NUMBER 56969  
 AE ENGINEERING, INC.  
 219 N. NEWMAN STREET, 4TH FLOOR  
 JACKSONVILLE, FL - 32202  
 CERTIFICATE OF AUTHORIZATION: 27212

CENTURY VILLAGE		
ROAD NO.	COUNTY	FINANCIAL PROJECT ID
	BROWARD	

PLAN 03

SHEET NO.
7

THE OFFICIAL RECORD OF THIS SHEET IS THE ELECTRONIC FILE DIGITALLY SIGNED AND SEALED UNDER RULE 61G15-23.004, F.A.C.

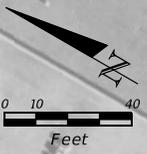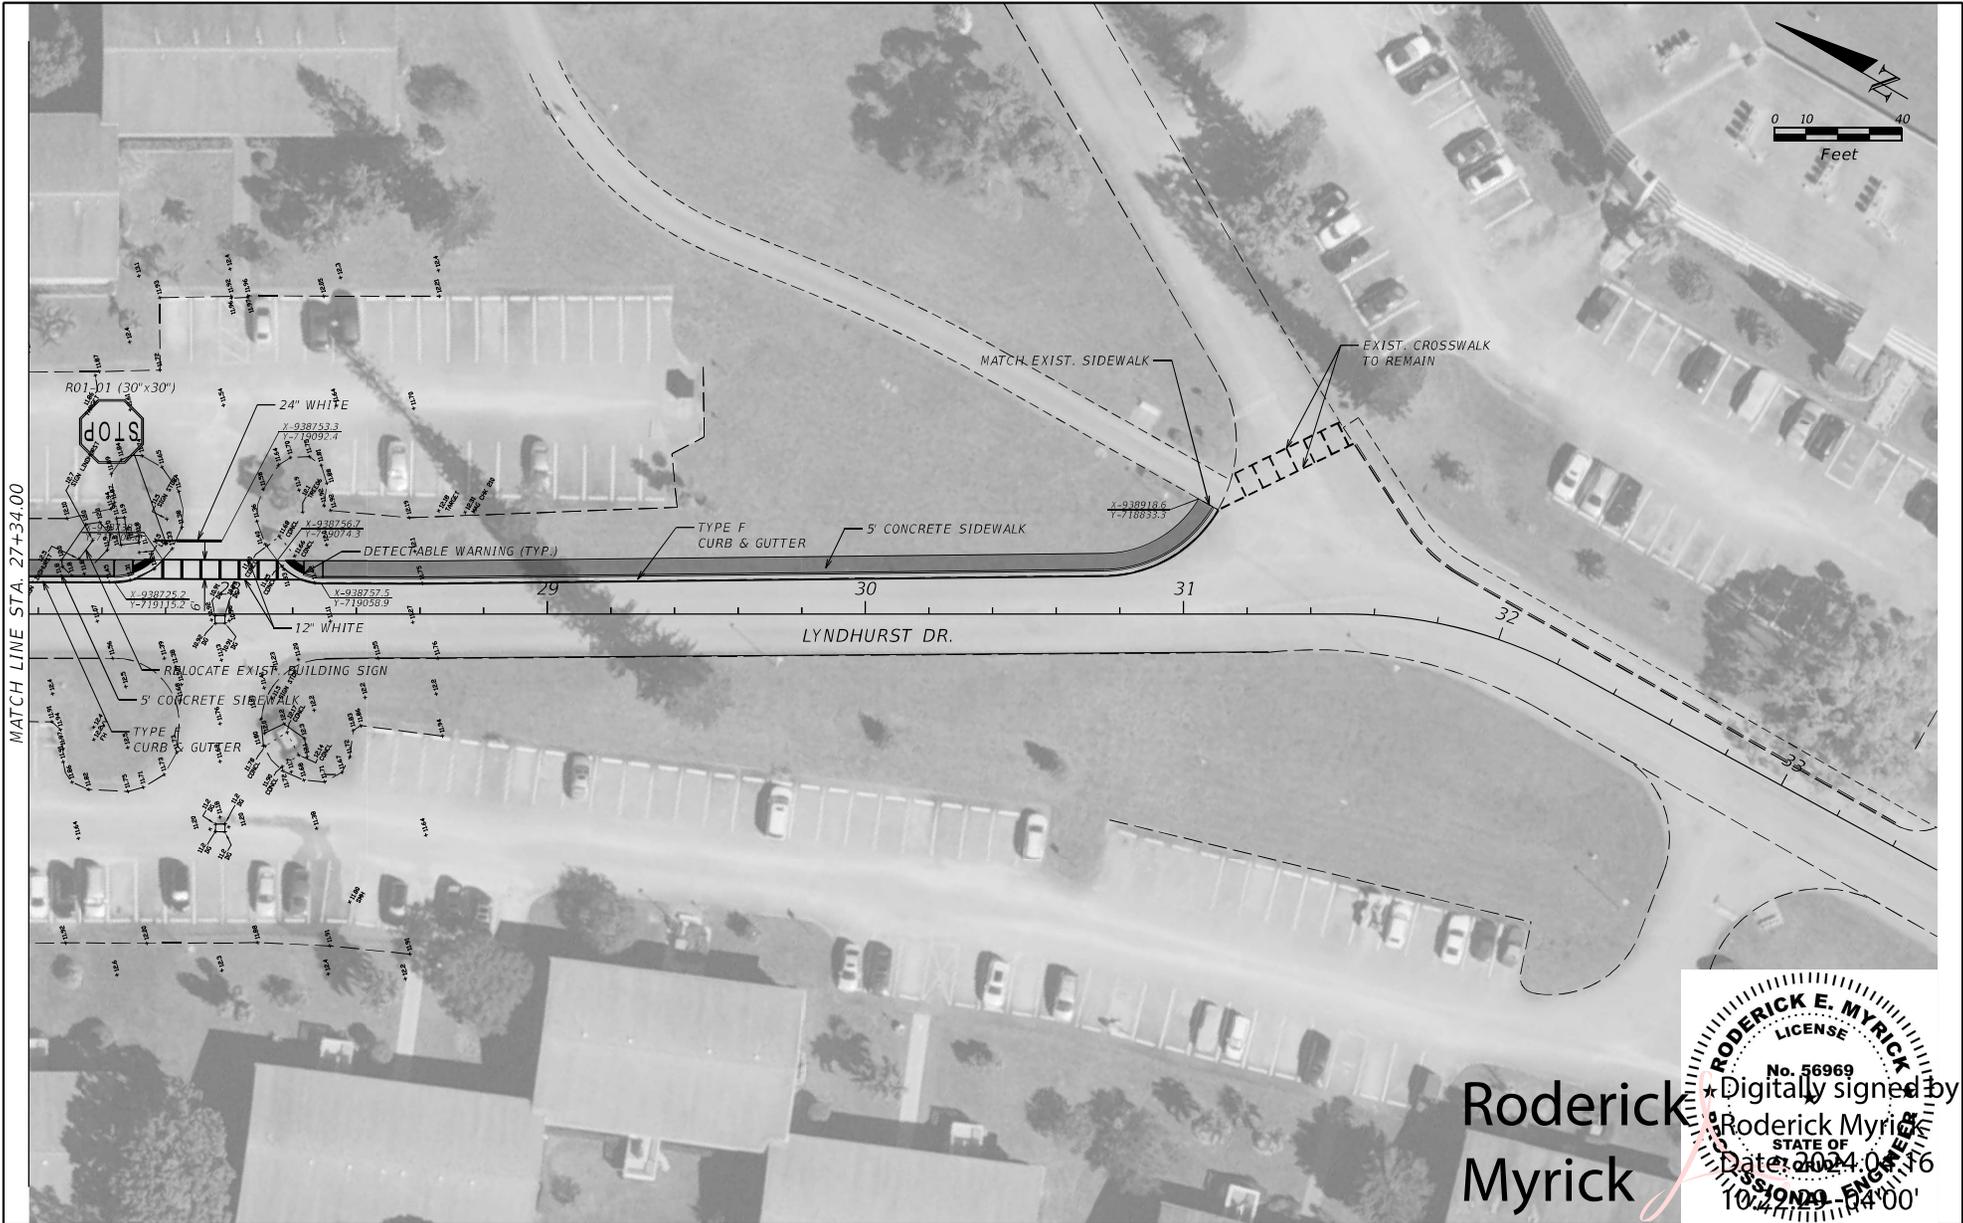

MATCH LINE STA. 27+34.00



REVISIONS			
DATE	DESCRIPTION	DATE	DESCRIPTION



RODERICK MYRICK, P.E.  
 P.E. LICENSE NUMBER 56969  
 AE ENGINEERING, INC.  
 219 N. NEWMAN STREET, 4TH FLOOR  
 JACKSONVILLE, FL - 32202  
 CERTIFICATE OF AUTHORIZATION: 27212

CENTURY VILLAGE		
ROAD NO.	COUNTY	FINANCIAL PROJECT ID
	BROWARD	

PLAN 04

SHEET NO.
8

THE OFFICIAL RECORD OF THIS SHEET IS THE ELECTRONIC FILE DIGITALLY SIGNED AND SEALED UNDER RULE 61G15-23.004, F.A.C.

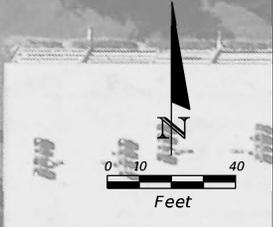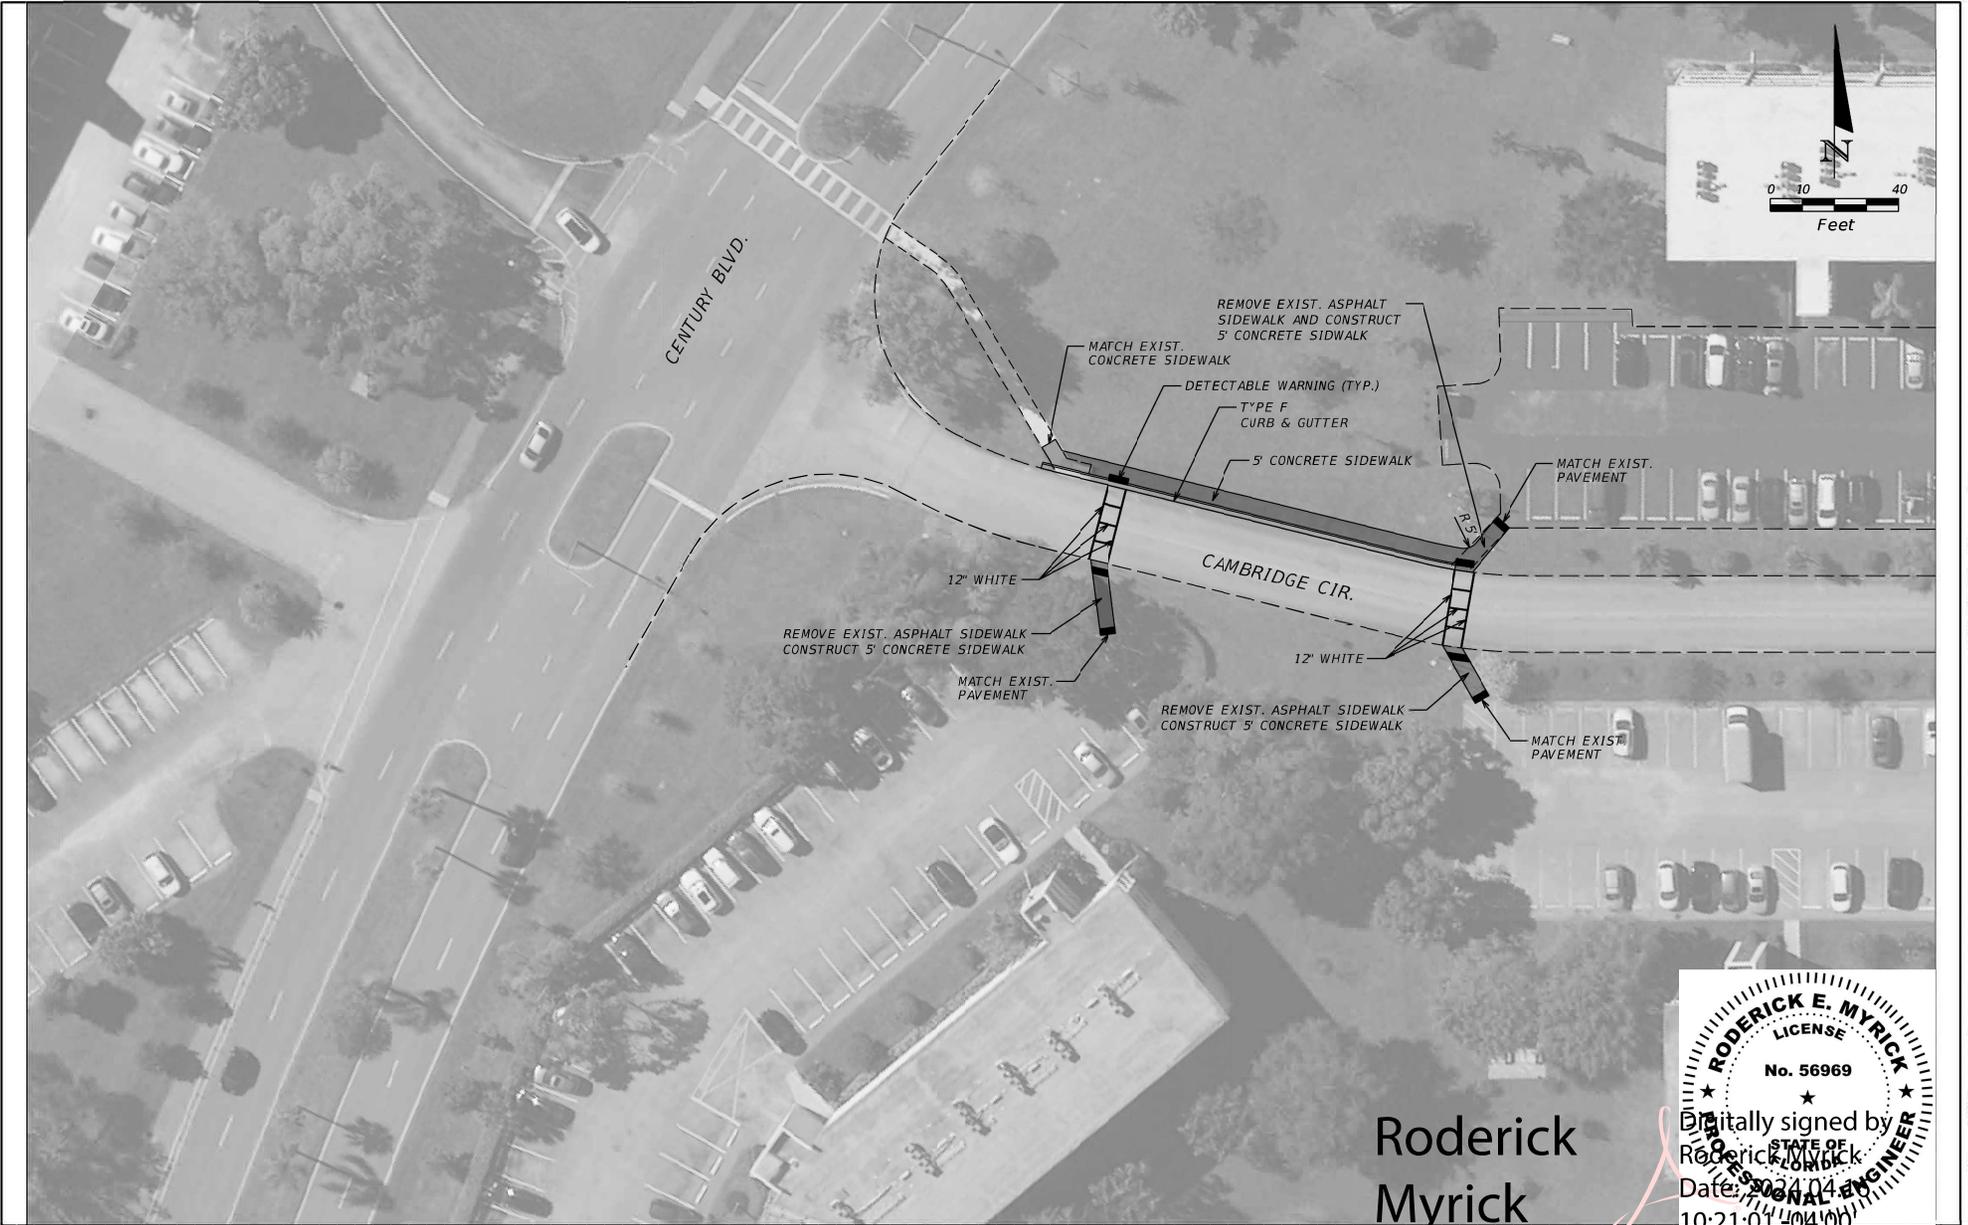

Roderick Myrick

Digitally signed by Roderick Myrick  
 Date: 2024.04.10 10:21:01 -0400

REVISIONS			
DATE	DESCRIPTION	DATE	DESCRIPTION


RODERICK MYRICK, P.E.  
 P.E. LICENSE NUMBER 56969  
 AE ENGINEERING, INC.  
 219 N. NEWMAN STREET, 4TH FLOOR  
 JACKSONVILLE, FL - 32202  
 CERTIFICATE OF AUTHORIZATION: 27212

CENTURY VILLAGE		
ROAD NO.	COUNTY	FINANCIAL PROJECT ID
	BROWARD	


PLAN 05

SHEET NO.
9

THE OFFICIAL RECORD OF THIS SHEET IS THE ELECTRONIC FILE DIGITALLY SIGNED AND SEALED UNDER RULE 61G15-23.004, F.A.C.

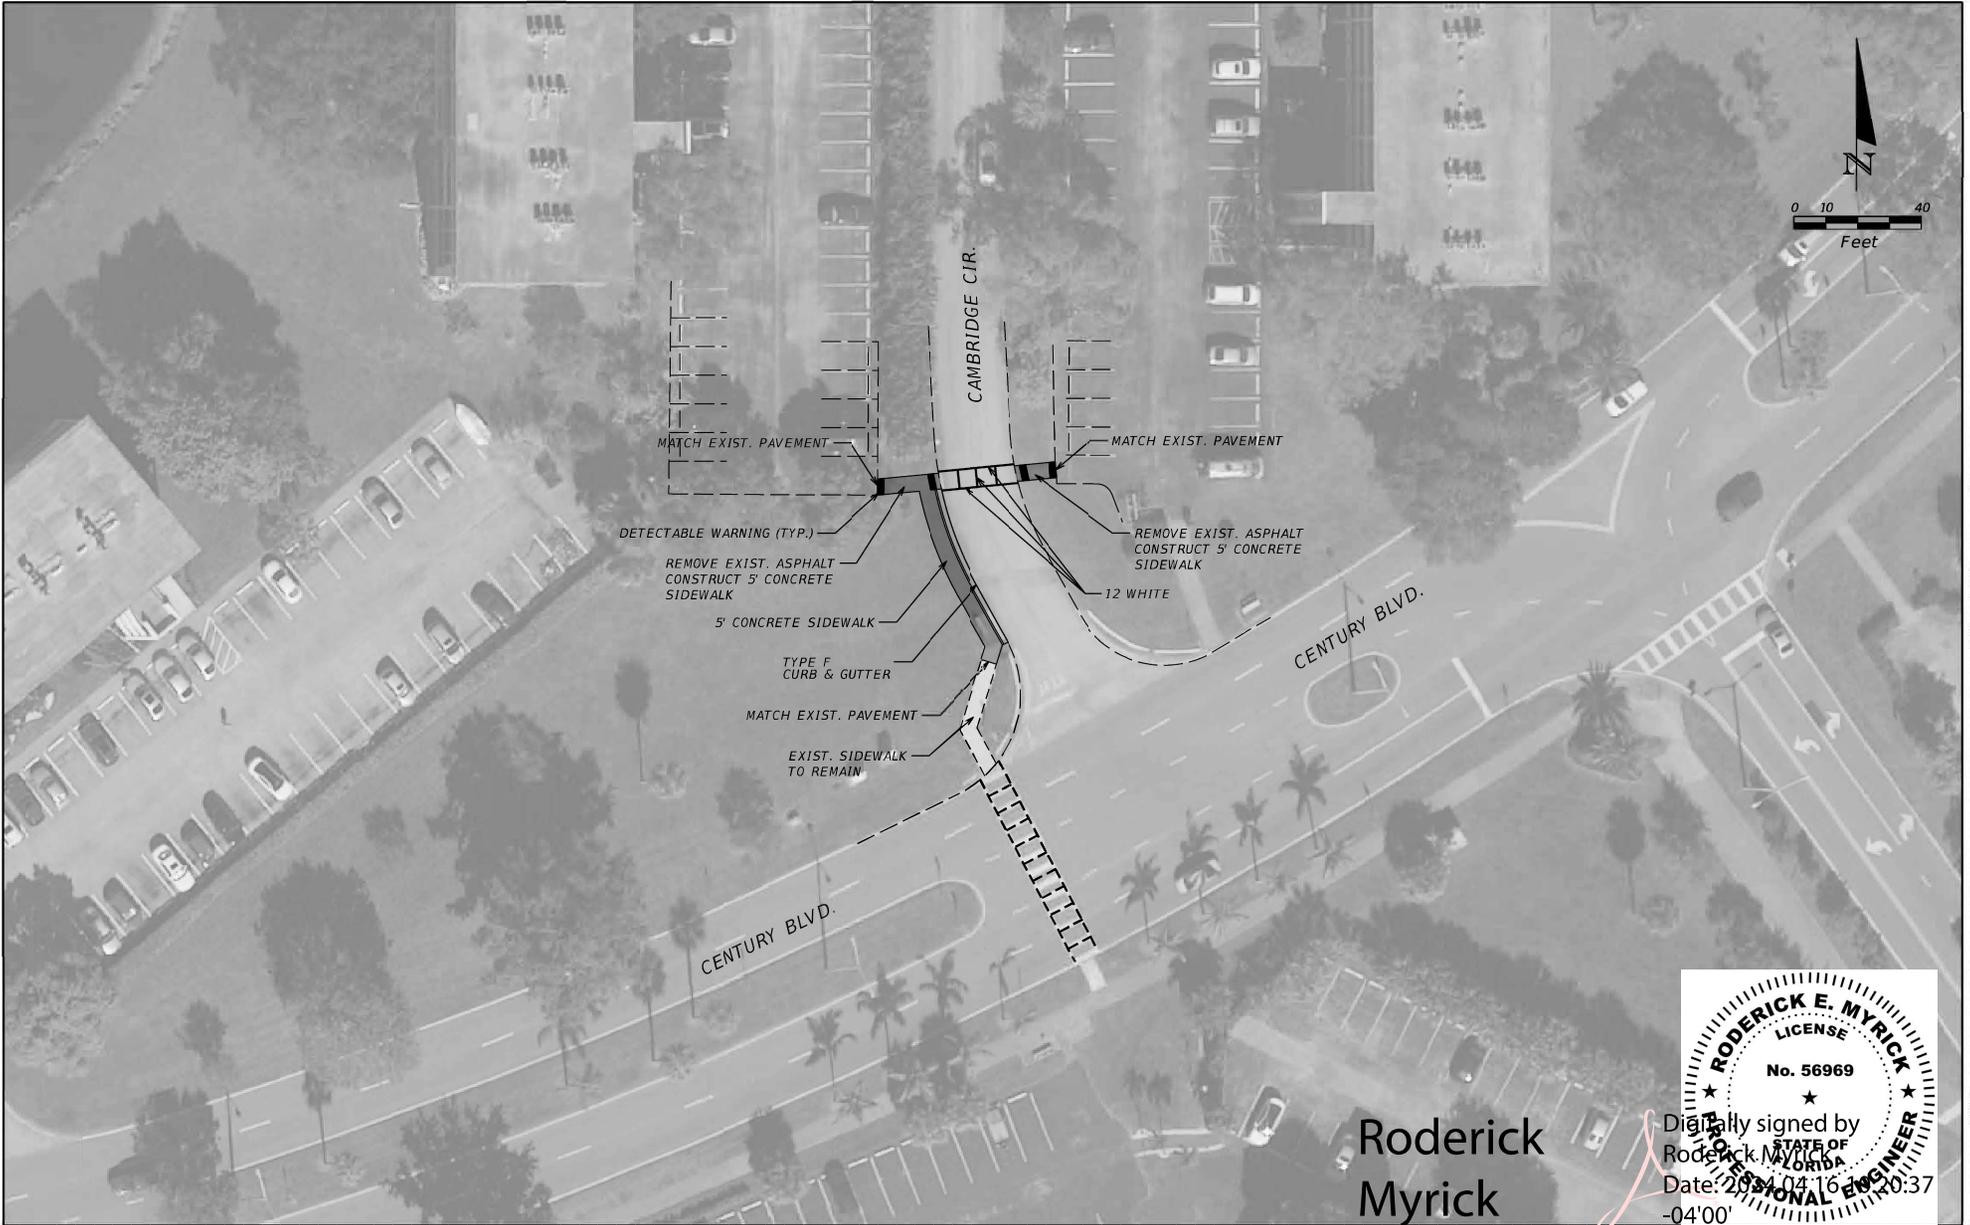

Roderick Myrick

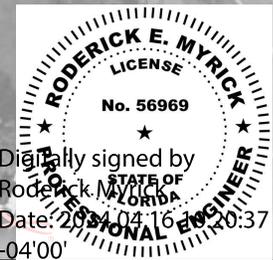

Digitally signed by Roderick Myrick  
 Date: 2024.04.16 10:37:04'00'

REVISIONS			
DATE	DESCRIPTION	DATE	DESCRIPTION

RODERICK MYRICK, P.E.  
 P.E. LICENSE NUMBER 56969  
 AE ENGINEERING, INC.  
 219 N. NEWMAN STREET, 4TH FLOOR  
 JACKSONVILLE, FL - 32202  
 CERTIFICATE OF AUTHORIZATION: 27212

CENTURY VILLAGE		
ROAD NO.	COUNTY	FINANCIAL PROJECT ID
	BROWARD	

PLAN 06

SHEET NO.
10

THE OFFICIAL RECORD OF THIS SHEET IS THE ELECTRONIC FILE DIGITALLY SIGNED AND SEALED UNDER RULE 61G15-23.004, F.A.C.